


SASV Construction
Sebastian Sotillo
SASVconstruction@gmail.com
314-546-0253

Sebastian,
Would you be willing to provide a bid for the remodel of our master bathroom. Details below.
--- Bret

Project: We would like to have someone update our master bathroom. Specifically, we need someone to replace the existing countertop, faucets, flooring, shower walls, possibly shower basin (existing might still work), shower door, and wall mirror (glued to wall). We plan to keep the existing tub, toilet, and vanity.

Blackford Master Bathroom

Below are the dimensions of the master bathroom:

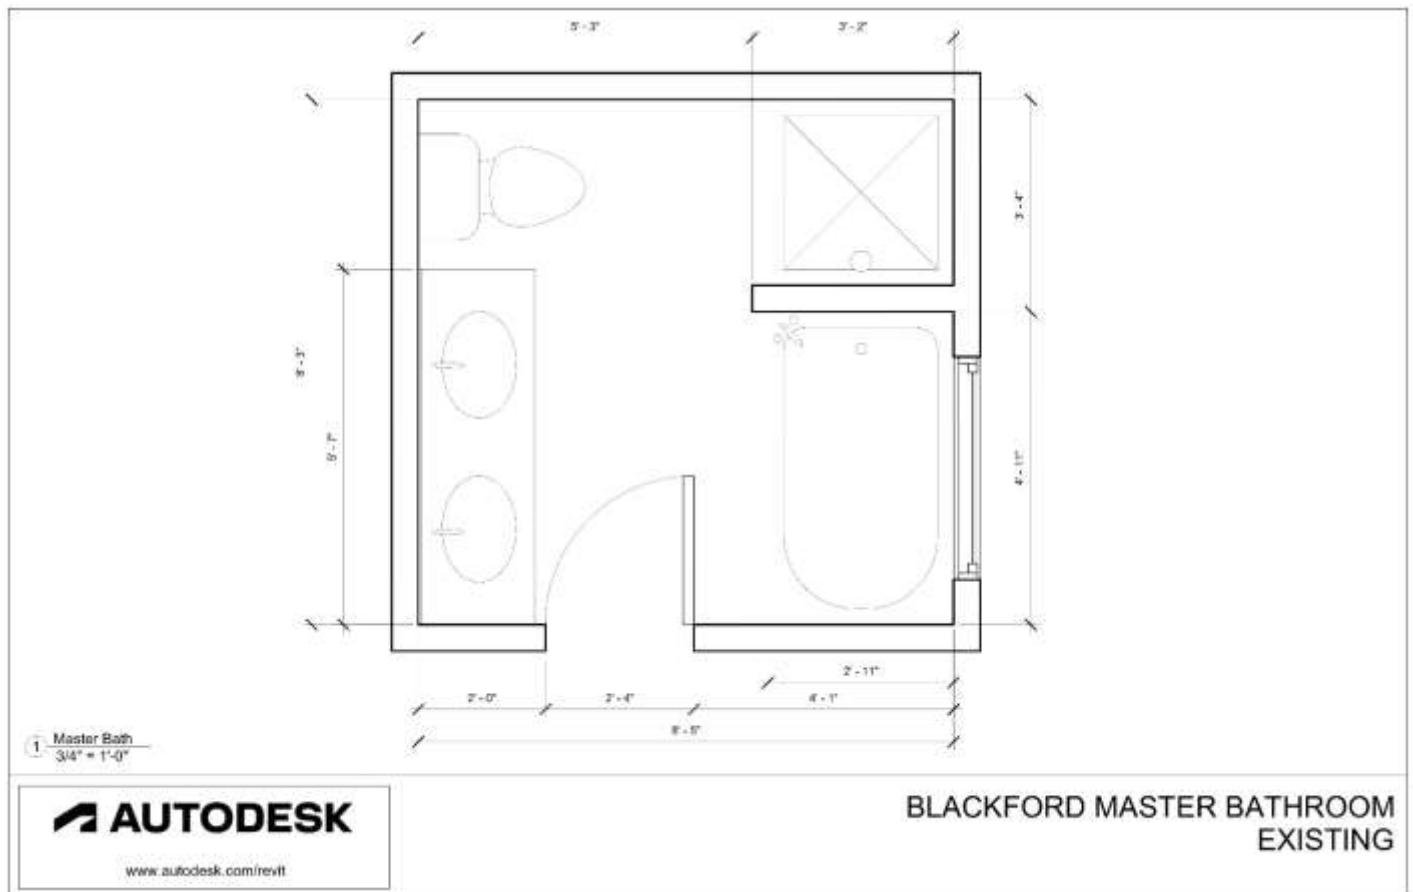

Replacement vanity top:

Current vanity top is 67" with a 1 1/4" overhang on side. It might be possible to fit a more standard 66" vanity but we are unsure. We can find 66" vanity tops at Lowes and Home Depot but we find no 67" vanity tops. We will need contractor advice on how to proceed. A natural stone top is not desired, but we do want good quality.

Replacement shower walls:

We prefer solid walls to make cleaning easier. Owner will purchase shower wall with contractor input.

Replacement shower door:

Looking for a similar glass hinged door.

Flooring:

The owner will purchase vinyl flooring for the contractor to install. Prefer old vinyl flooring to be removed (and not lay new flooring on top of old).

Replacement mirror:

Would like a mirror mounted on wall and not glued.

Painting:

Homeowner will paint bathroom.